




3 BLOCK A - LEVEL 1 (TYPICAL 1-2) (7 UNITS)
Scale: 1:200

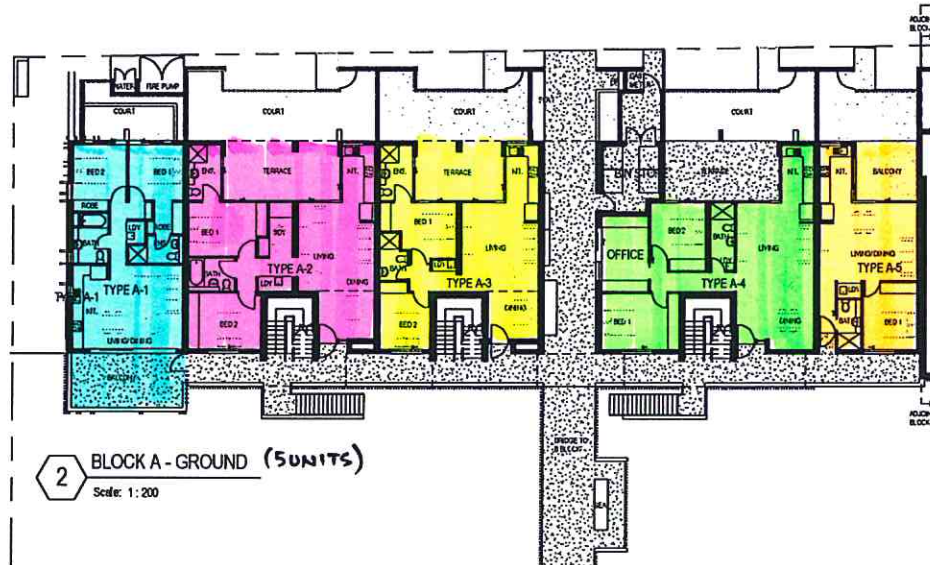


2 BLOCK A - GROUND (5 UNITS)
Scale: 1:200

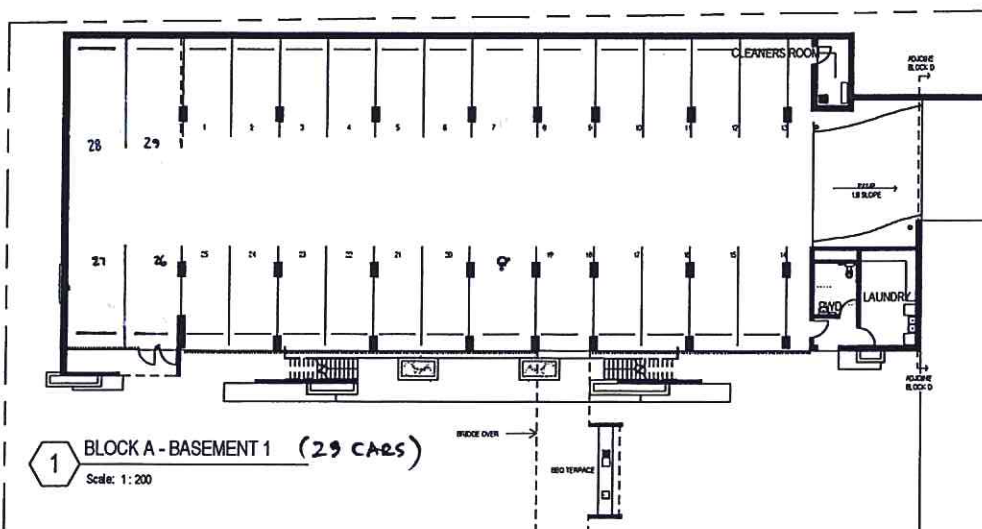

1 BLOCK A - BASEMENT 1 (29 CARS)
Scale: 1:200

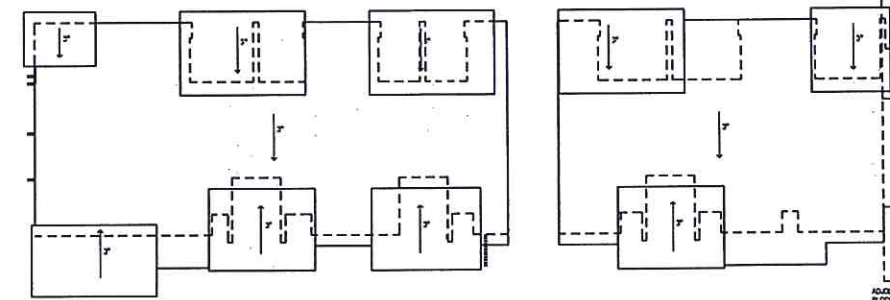

5 BLOCK A - ROOF
Scale: 1:200

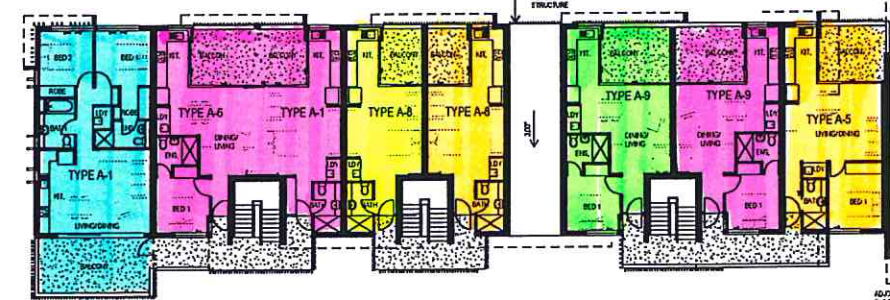

4 BLOCK A - LEVEL 2 (7 UNITS)
Scale: 1:200

date	pages of issue	author	reviewer	approved/level issue
15/06/2012	FOR INFORMATION			
05/06/2012	FOR INFORMATION			
11/05/2012	PRELIMINARY - FOR INFORMATION			
01/05/2012	PRELIMINARY - FOR INFORMATION			
17/04/2012	PRELIMINARY - FOR INFORMATION			

PLOT FILE RECORD: C:\00_Projects\11102_BHC COU_Drawing Model_2012_astneel.maharaj.rvt
PRINT LOG: 15/06/2012 7:02:14 PM

architect

architectus

Architectus Brisbane Pty Ltd
ABN 54 067 758 745
Level 4, 79 Adelaide Street
Brisbane QLD 4000 Australia
T: 61 7 3221 6577
brisbane@architectus.com.au

project

**GLADSTONE HOUSING -
CENTRAL QLD UNIVERSITY**
client:
BRISBANE HOUSING COMPANY


Copyright by Architectus Brisbane Pty Ltd. This drawing or parts thereof may not be reproduced for any purpose without the consent of Architectus.

drawing title


**BLOCK A - FLOOR PLANS
19 UNITS - INDICATIVE
ARRANGEMENT**

scale:
1:200 at A1 sheet size


project number	drawing number	issue
11102	DD A100	6

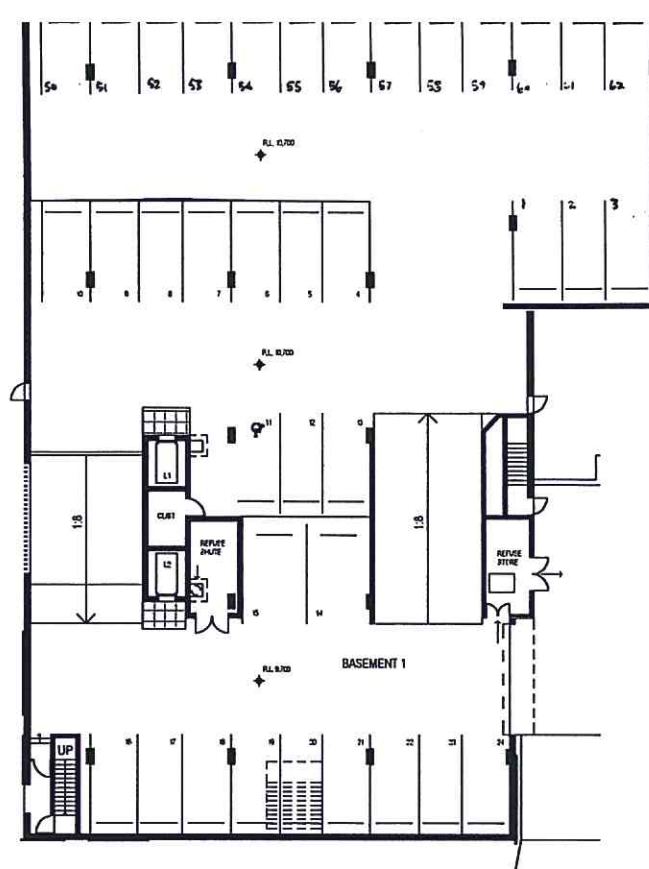


2 BLOCK B - BASEMENT 1 (37 CARS)
Scale: 1:200

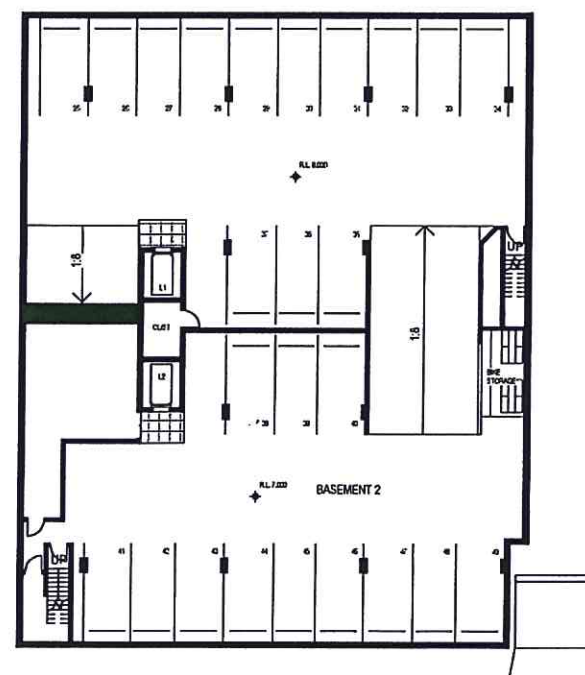


1 BLOCK B - BASEMENT 2 (25 CARS)
Scale: 1:200

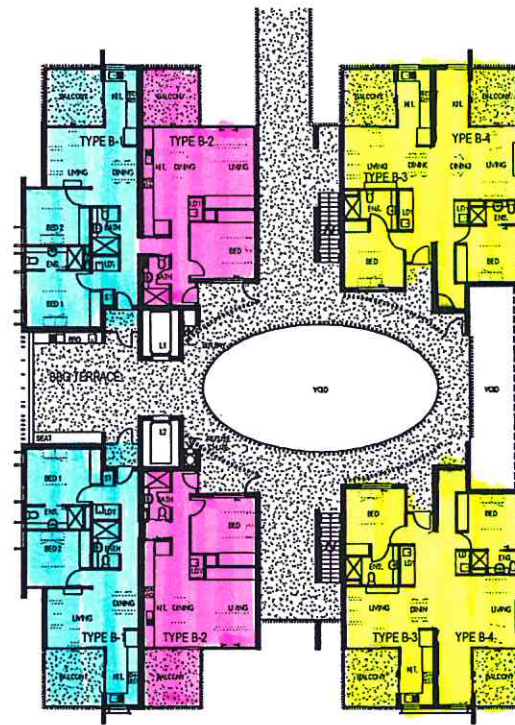


4 BLOCK B - LEVEL 1 (6 UNITS)
Scale: 1:200

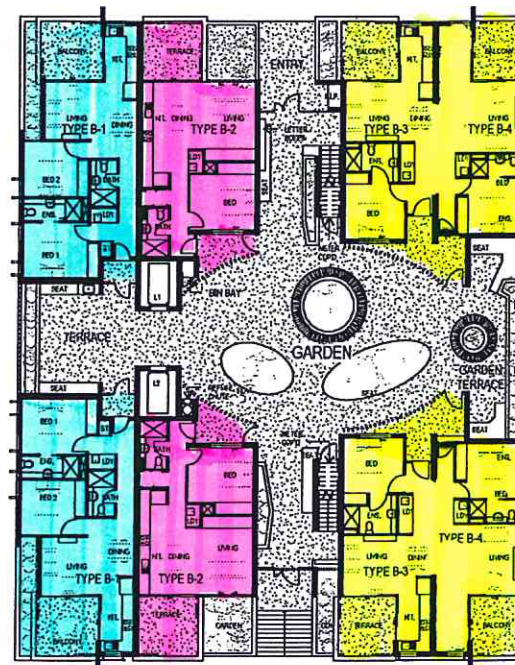

3 BLOCK B - GROUND (6 UNITS)
Scale: 1:200

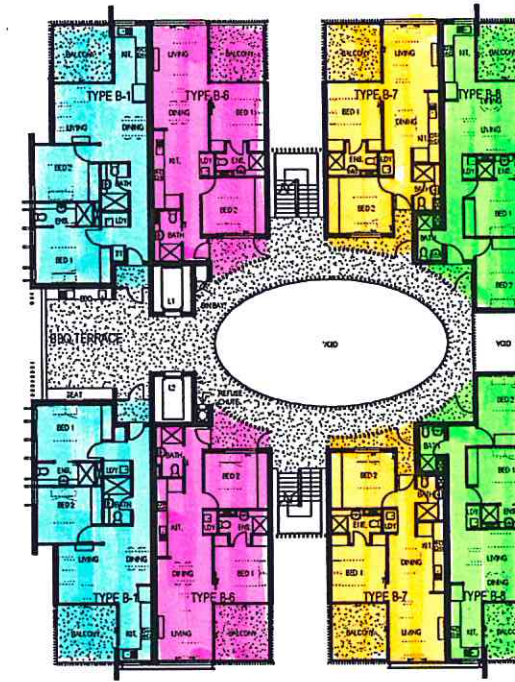

6 BLOCK B - LEVEL 3 (8 UNITS)
Scale: 1:200

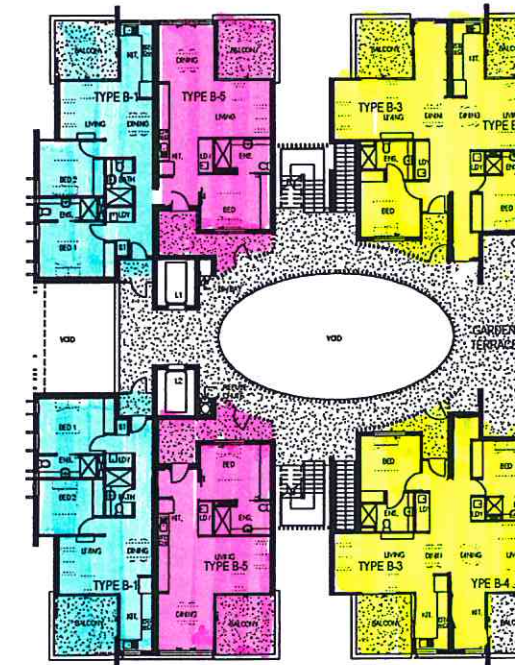

5 BLOCK B - LEVEL 2 (6 UNITS)
Scale: 1:200

date	revision	description
15/06/2012	1	FOR INFORMATION
06/06/2012	2	FOR INFORMATION
11/06/2012	3	PRELIMINARY - FOR INFORMATION
01/06/2012	4	PRELIMINARY - FOR INFORMATION
11/06/2012	5	PRELIMINARY - FOR INFORMATION


PLOT FILE RECORD: C:\00_Projects\11102_BHC COU_Drawing Model_2012_ashneel.maharaj.rvt
PRINT LOG: 15/06/2012 7:00:28 PM

architectusTM
Architectus Brisbane Pty Ltd
ABN 54 067 758 745
Level 4, 78 Adelaide Street
Brisbane QLD 4000 Australia
T: 61 7 3221 6077
info@architectus.com.au


project
GLADSTONE HOUSING -
CENTRAL QLD UNIVERSITY
client
BRISBANE HOUSING COMPANY

Copyright by Architectus Brisbane Pty Ltd. This drawing or parts thereof may not be reproduced for any purpose without the consent of Architectus.


drawing title	scale	project number	drawing number	issue
BLOCK B - FLOOR PLANS 42 UNITS - INDICATIVE ARRANGEMENT	1:200 at A1 sheet size	11102	DD A110	6

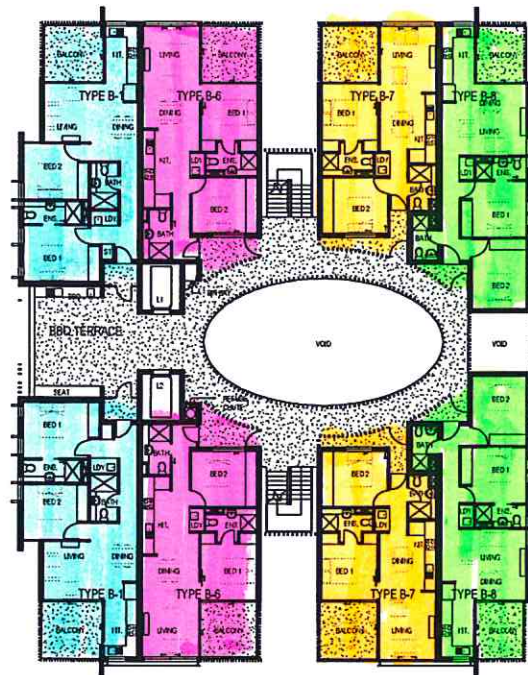


2 BLOCK B - LEVEL 5 (8 UNITS)
Scale: 1:200

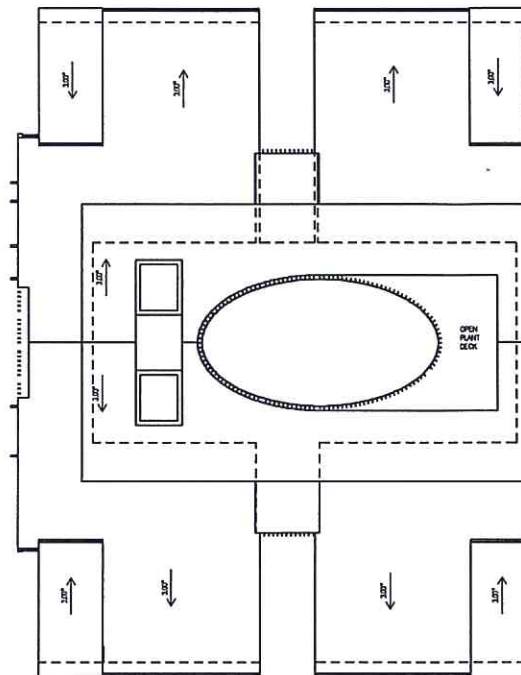

4 BLOCK B - ROOF PLAN
Scale: 1:200

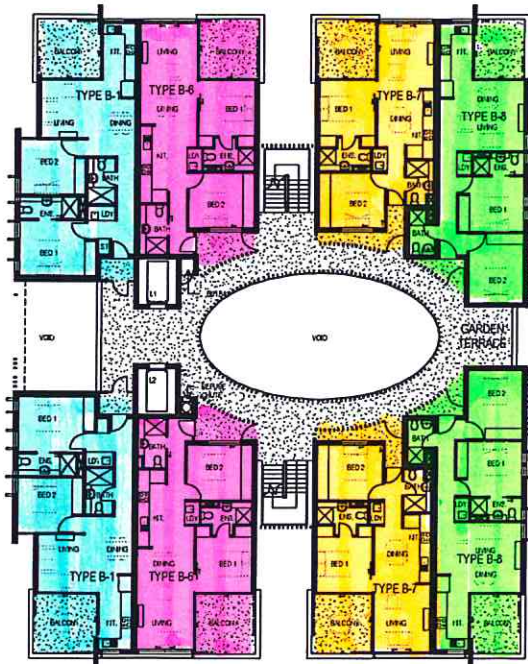

1 BLOCK B - LEVEL 4 (8 UNITS)
Scale: 1:200

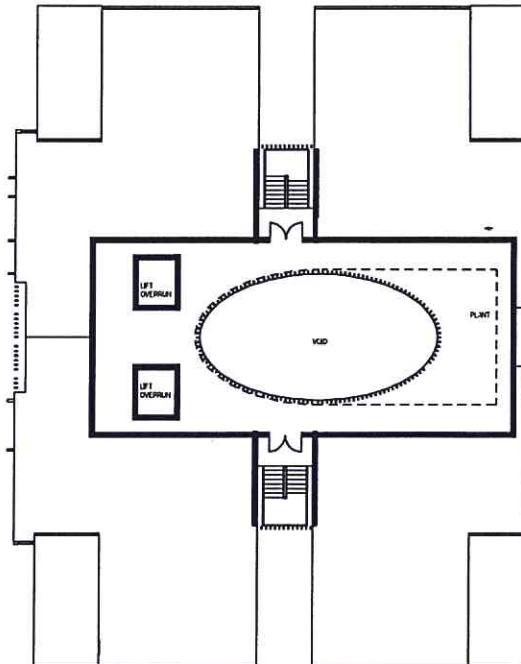

3 BLOCK B - PLANT LEVEL
Scale: 1:200

issue	date	purpose of issue	author	reviewer	approved for final issue
8	15/06/2012	FOR INFORMATION			
5	06/05/2012	FOR INFORMATION			
4	11/05/2012	PRELIMINARY - FOR INFORMATION			
3	01/05/2012	PRELIMINARY - FOR INFORMATION			
2	17/04/2012	PRELIMINARY - FOR INFORMATION			

PLOT FILE RECORD: C:\00_Projects\11102_BHC CDU Drawing Model_2012_as\neel.maharaj.rvt
PRINT LOG: 15/06/2012 7:00:37 PM

architect

architectus™

Architectus Brisbane Pty Ltd
ABN 54 087 758 745
Level 4, 79 Adelaide Street
Brisbane QLD 4000 Australia
T: 61 7 3221 6077
brisbane@architectus.com.au

project

GLADSTONE HOUSING -
CENTRAL QLD UNIVERSITY
client
BRISBANE HOUSING COMPANY

project number

11102

Copyright by Architectus Brisbane Pty Ltd. This drawing or parts thereof may not be reproduced for any purpose without the consent of Architectus.

drawing number

DD A111

issue

6

drawing title

BLOCK B - FLOOR PLANS

42 UNITS - INDICATIVE
ARRANGEMENT

scale

1:200 at A1 sheet size

project number


11102

drawing number


DD A111

issue


6

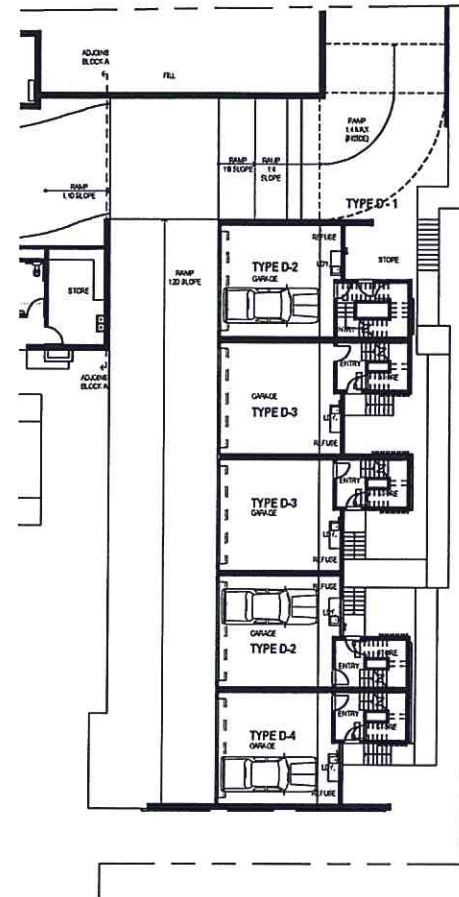


1 BLOCK D2.2 - GROUND
Scale: 1:200

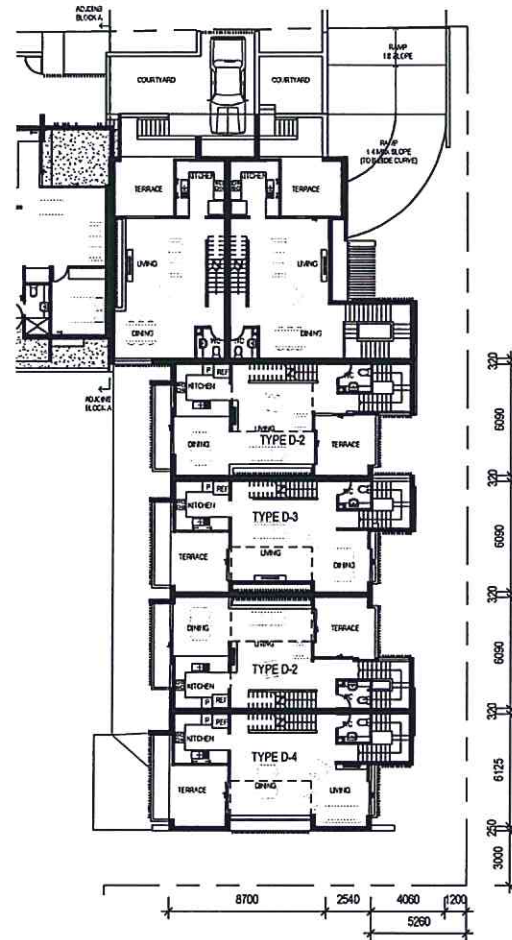

2 BLOCK D - LEVEL 1
Scale: 1:200

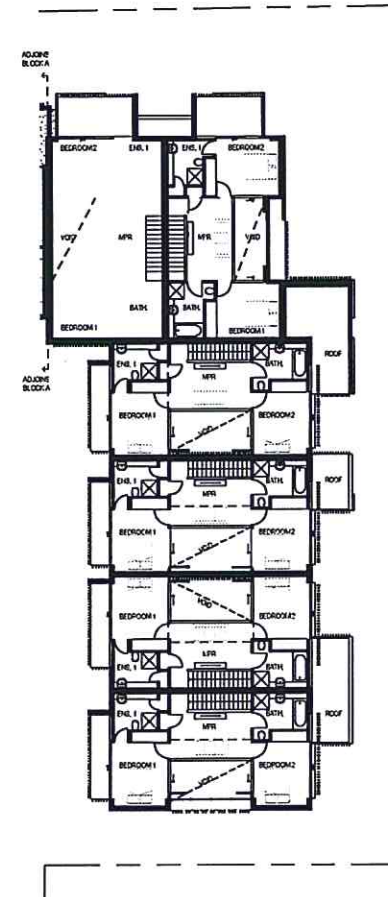

3 BLOCK D - LEVEL 2
Scale: 1:200

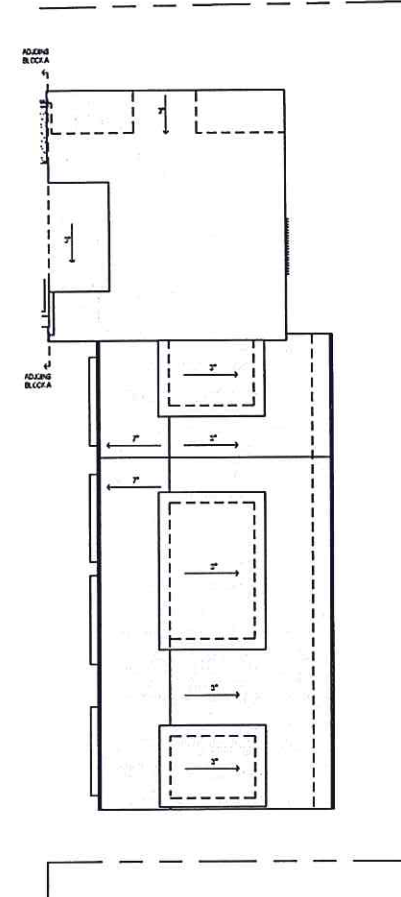

4 BLOCK D2 - ROOF
Scale: 1:200

NO CHANGE
APPENDIX

issue	date	purpose of issue	author	reviewer	approved for final issue
8	15/05/2012	FOR INFORMATION			
7	08/05/2012	FOR INFORMATION			
6	23/05/2012	PRELIMINARY - FOR INFORMATION			
5	11/05/2012	PRELIMINARY - FOR INFORMATION			
4	08/05/2012	PRELIMINARY - FOR INFORMATION			

PLOT FILE RECORD : C:\00_P\Projects\11102_BHC COU_Drawing Model_2012_as\meal.maharaj.rvt
PRINT LOG : 15/05/2012 7:00:40 PM

architectus

architectus™

Architectus Brisbane Pty Ltd
ABN 54 087 758 745
Level 4, 79 Adelaide Street
Brisbane QLD 4000 Australia
T: 61 7 3221 6877
brisbane@architectus.com.au

project

GLADSTONE HOUSING -
CENTRAL QLD UNIVERSITY
client
BRISBANE HOUSING COMPANY

Copyright by Architectus Brisbane Pty Ltd. This drawing or parts thereof may
not be reproduced for any purpose without the consent of Architectus.

drawing title

BLOCK D - FLOOR PLANS
6 TOWNHOUSES

scale
1:200 at A1 sheet size

project number	drawing number	issue
11102	DD A130	8